


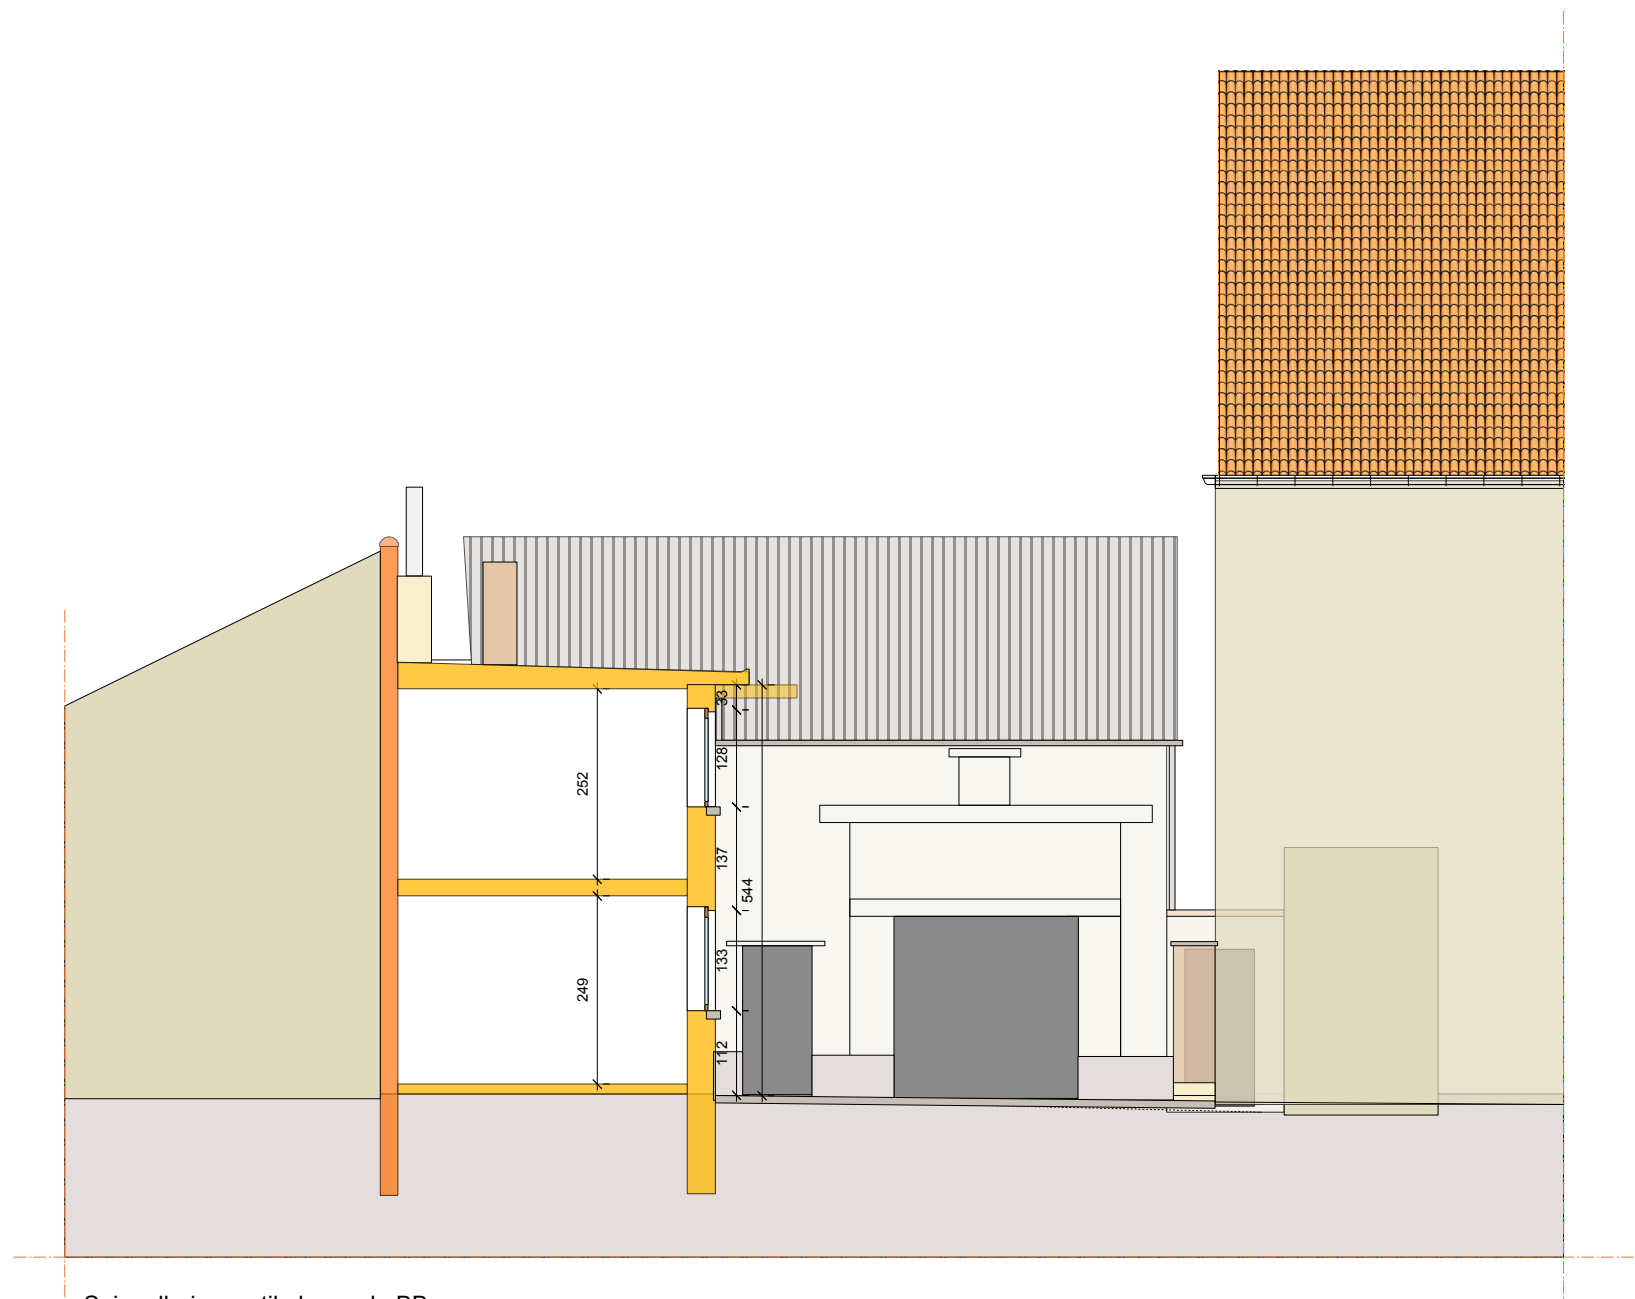

Spiegelhuis vertikale snede BB