


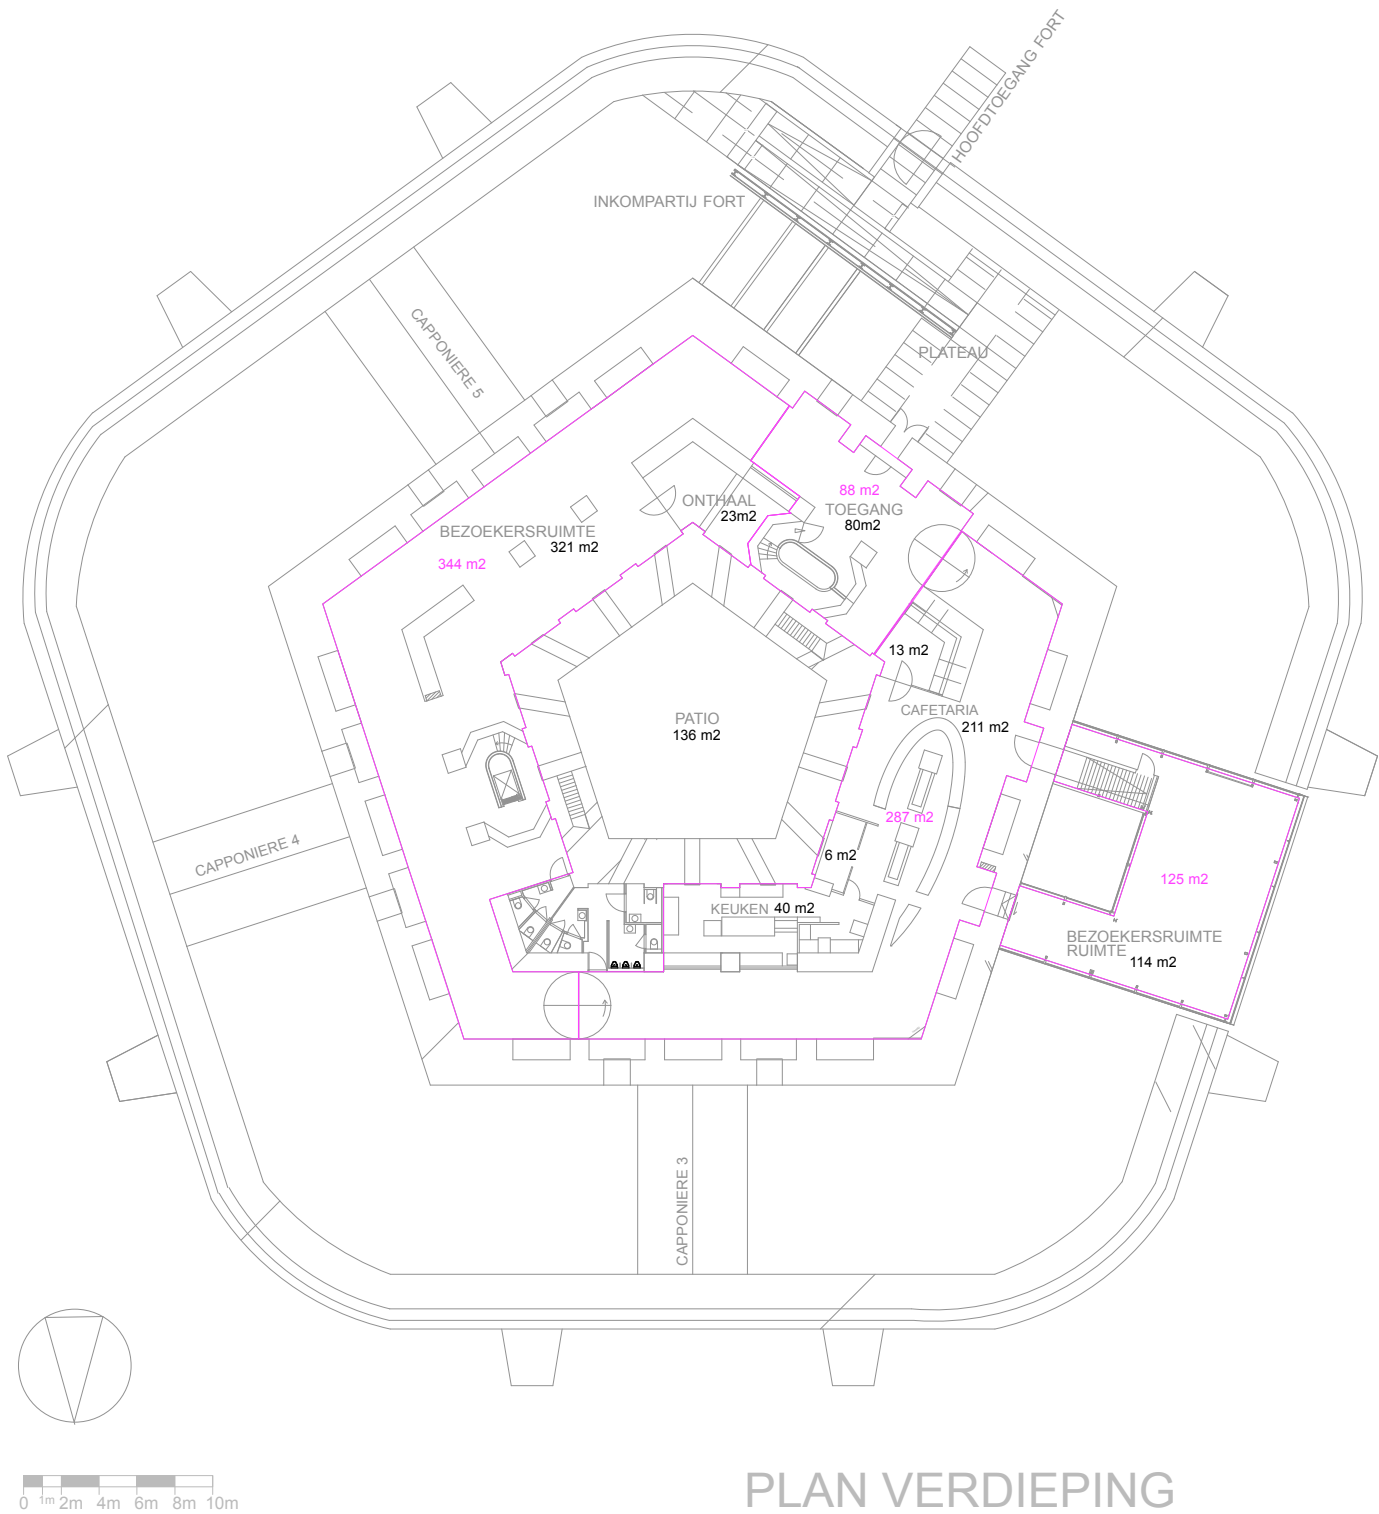

PLAN VERDIEPING